



**FLOOR PLAN**  
SCALE 1:50

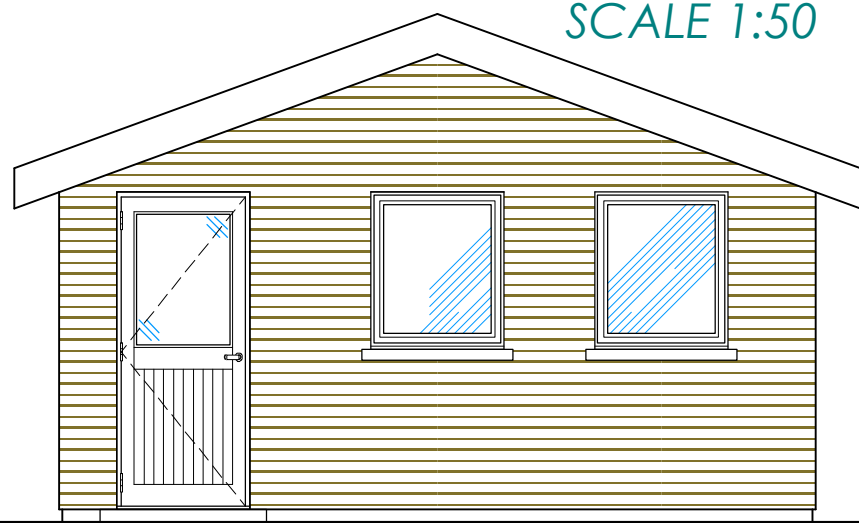


**APPROACH ELEVATION**  
SCALE 1:50

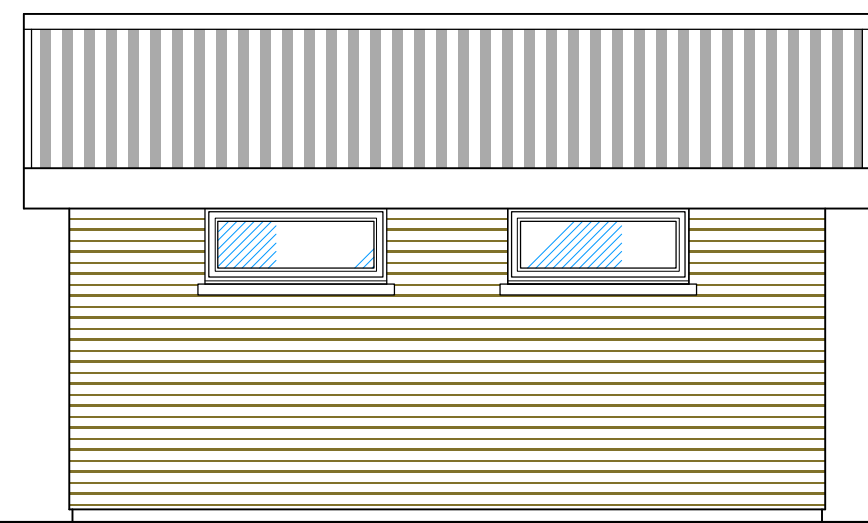


**SIDE ELEVATION**  
SCALE 1:50




**SIDE ELEVATION**  
SCALE 1:50

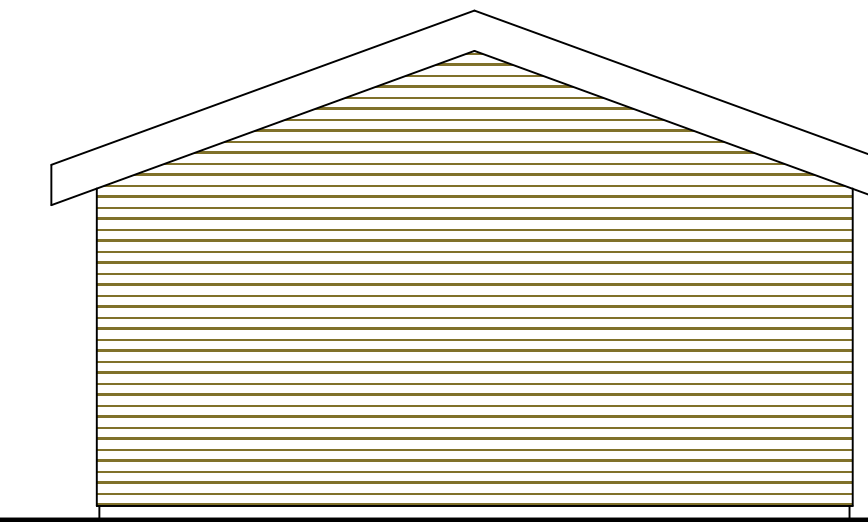


**REAR ELEVATION**  
SCALE 1:50

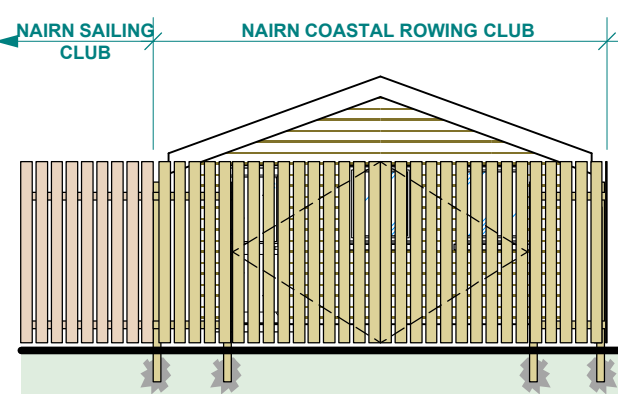


**EASTERN FENCE ELEVATION**  
SCALE 1:100

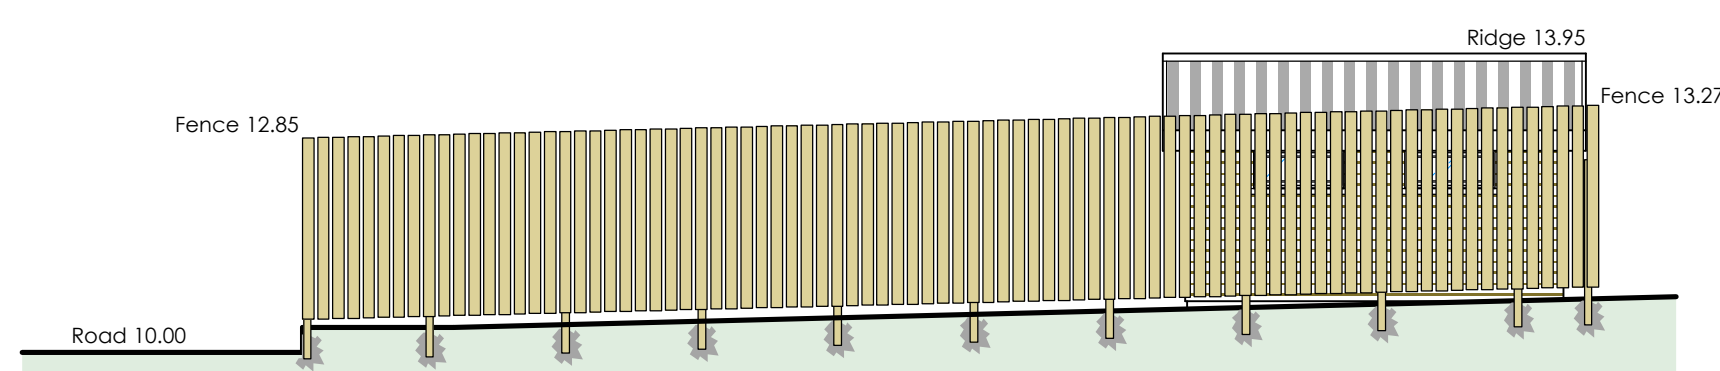


**NORTHERN FENCE ELEVATION**  
SCALE 1:100

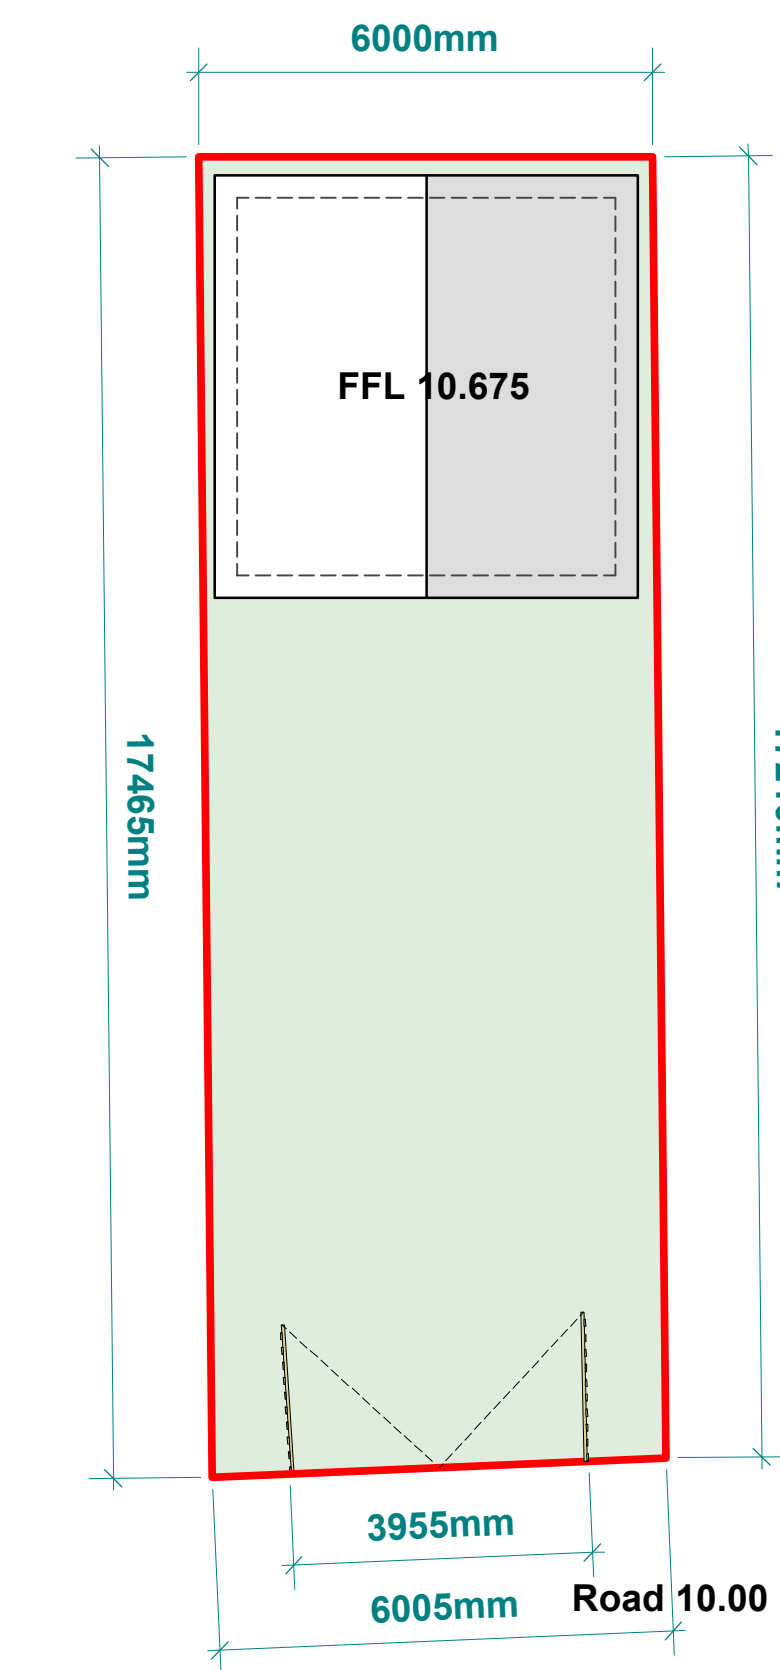


**SITE PLAN**  
SCALE 1:100

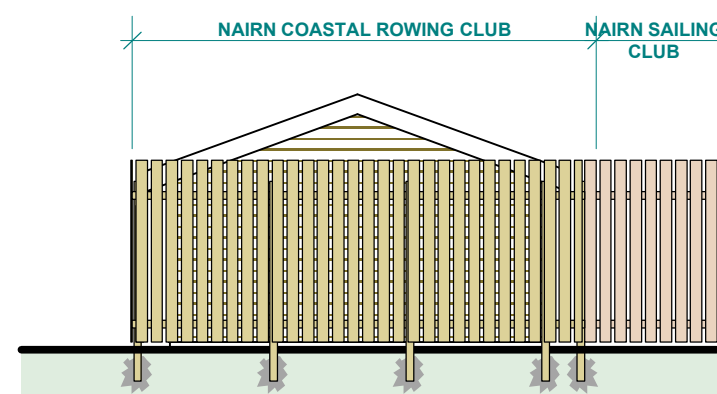

**WESTERN FENCE ELEVATION**  
SCALE 1:100

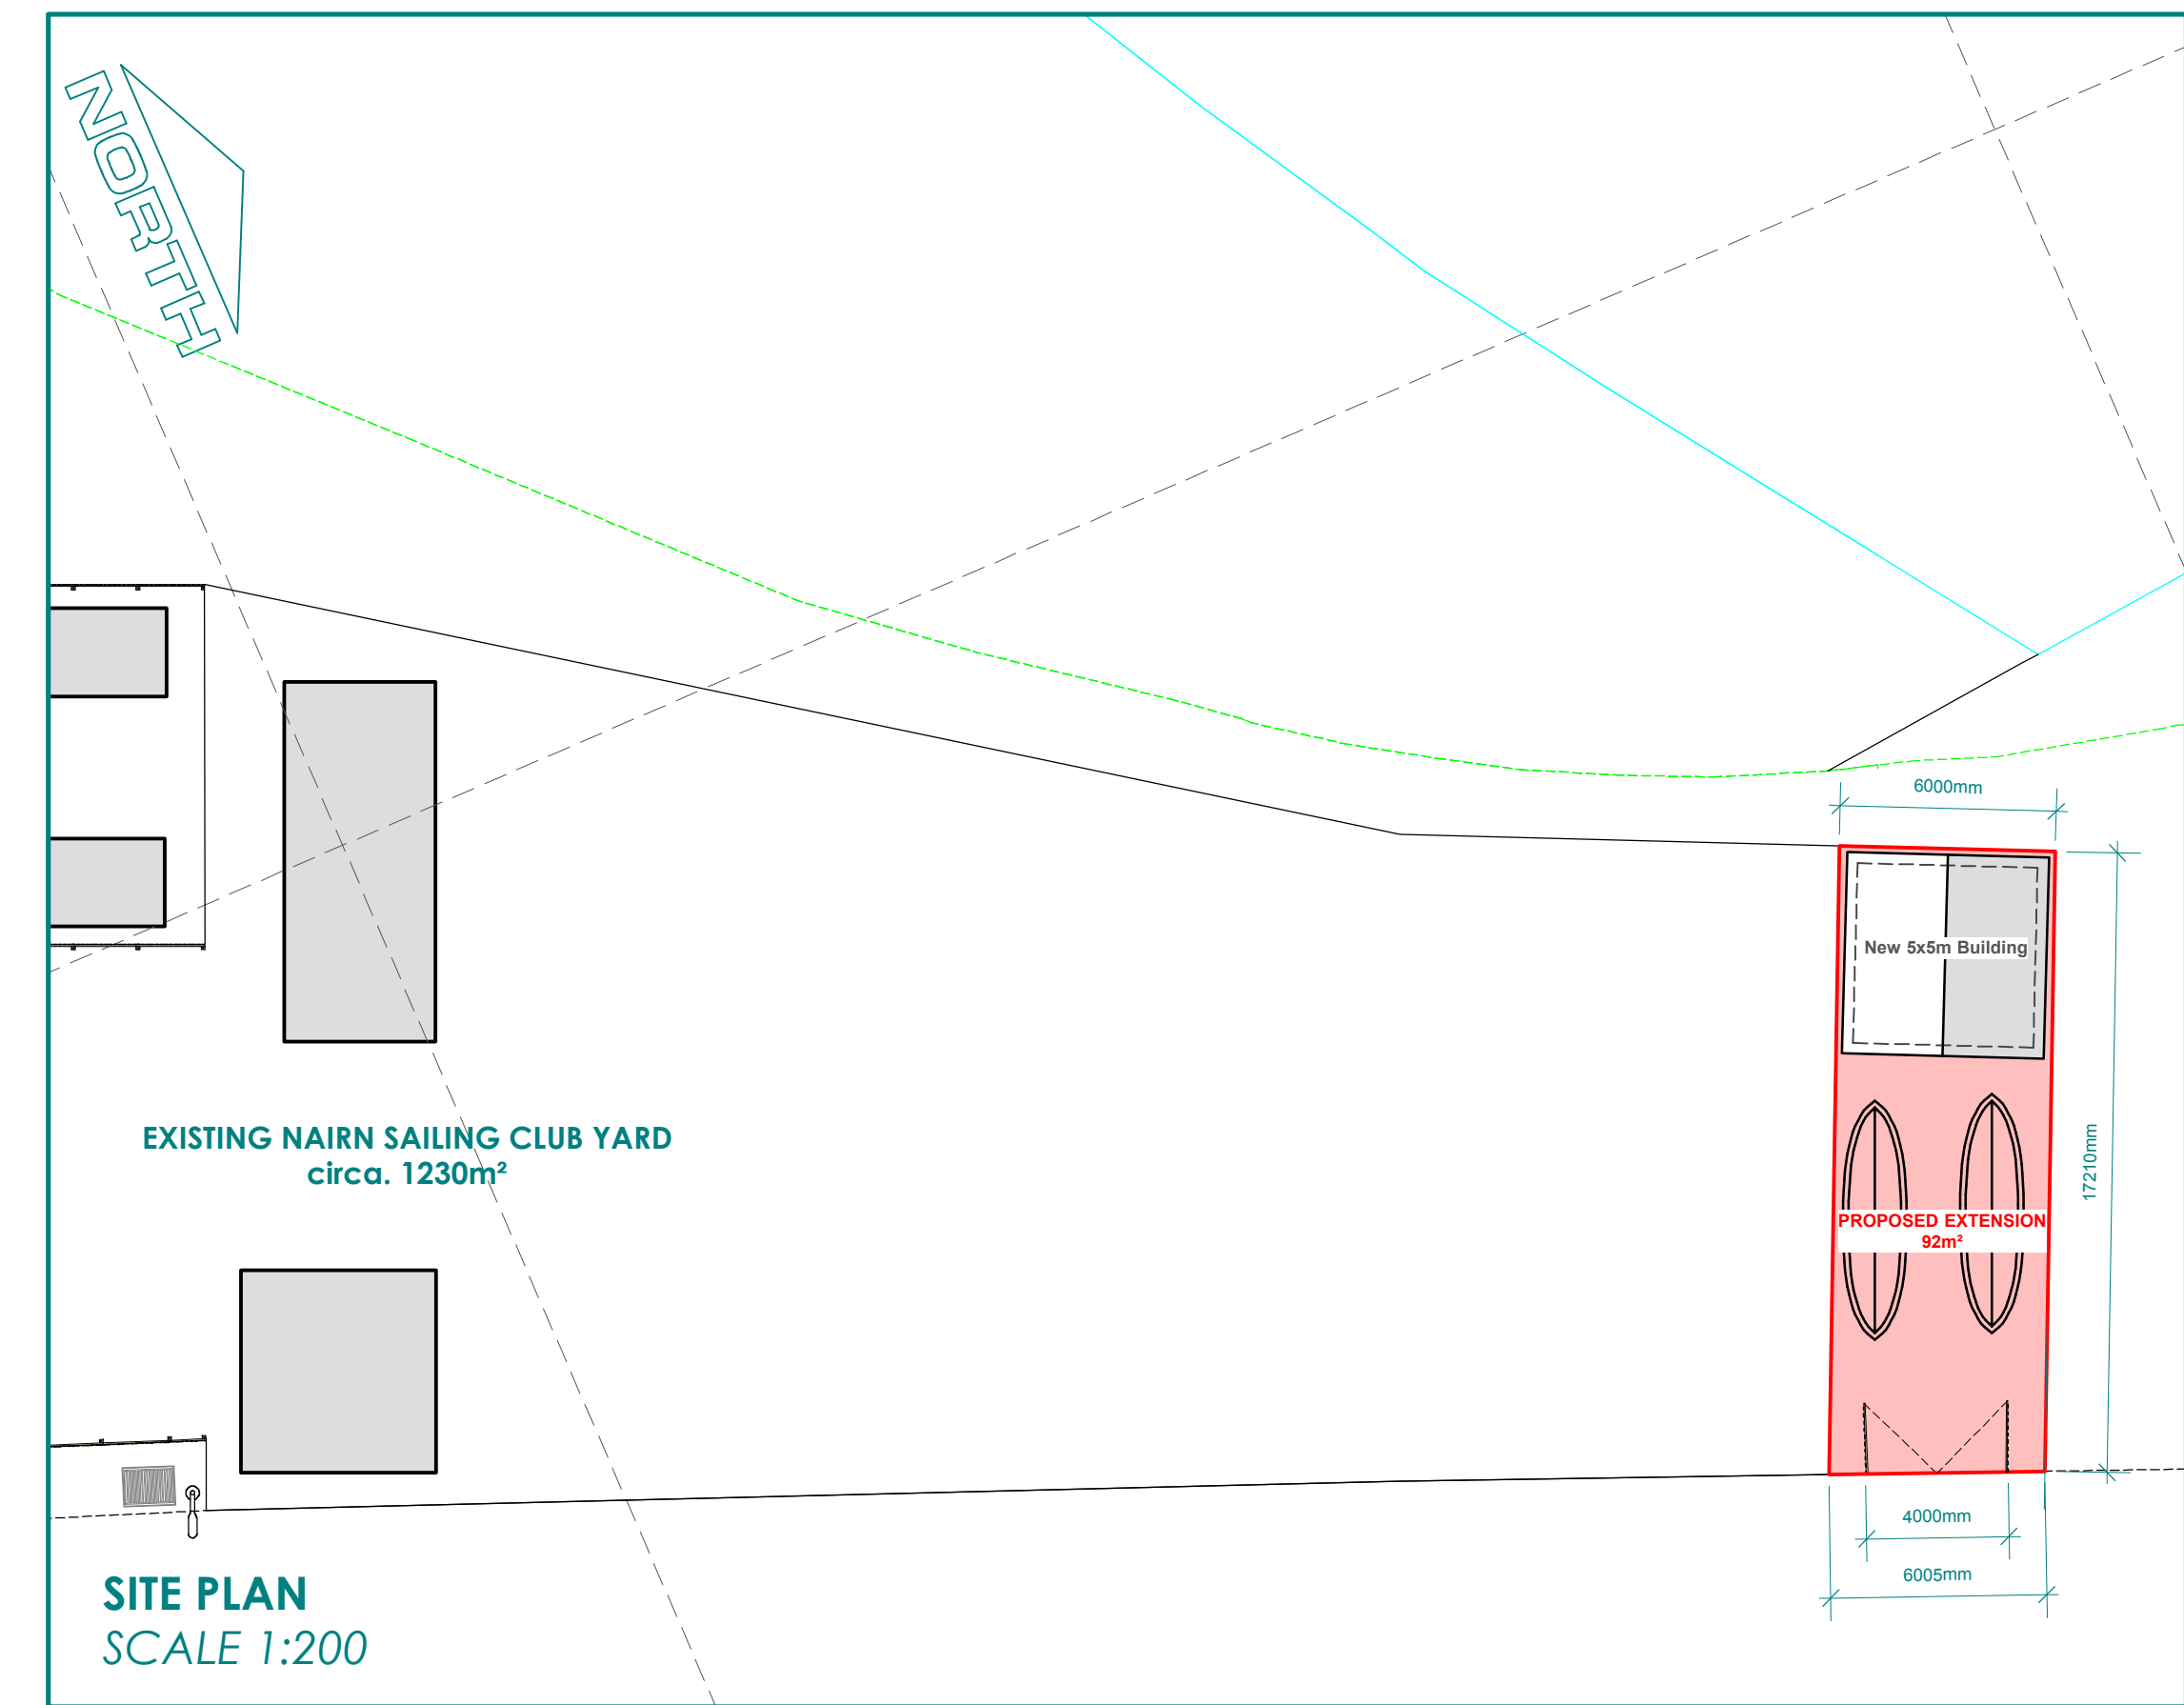

**SITE PLAN**  
SCALE 1:200

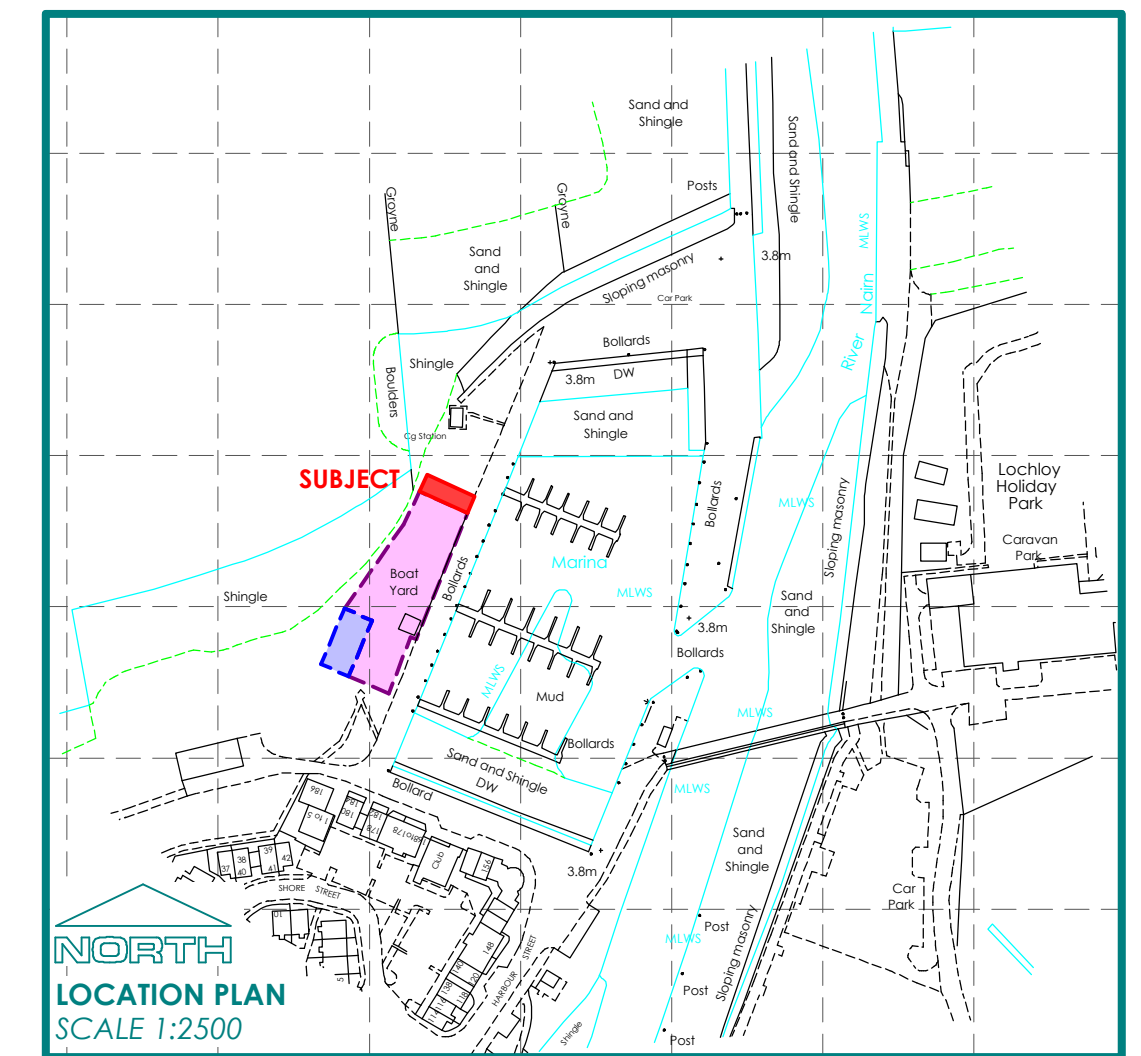

**NORTH LOCATION PLAN**  
SCALE 1:2500

**NEW FENCING SPECIFICATION:**  
Posts. 100x100mm@1800mm ctrs  
Rails. 38x100mm  
Boards. 19x150x2400mm@200mm ctrs



**HHL Scotland**  
Chartered Town Planning &  
Building Consultants

Client. **NAIRN COASTAL ROWING CLUB**

Project. **EXTEND EXISTING SAILING CLUB YARD (INCLUDING A CHANGE OF USE OF THE GROUND) AND ERECTION OF NEW CLUBHOUSE AT NAIRN HARBOUR, NAIRN**



**1:100 SCALE BAR**



**1:50 SCALE BAR**

Ref. **19026.P02**

**Allander  
Mill Road  
Nairn  
IV12 5EL**

Tel. **01667 451334**  
Mob. **07743 221617**  
Email. **admin@hhlscotland.co.uk**  
web. **hhlscotland.co.uk**



mediation of space · making of place

© This Drawing is Copyrighted to Hilton Homes & Leisure Ltd  
All plans are based upon the Ordnance Survey Map with the sanction of the Controller H.M. Stationary Office. Licence Number: 100020449

A1 Template